


DATE: 2/22/23 FILE: C:\CW_Projects\2101_Lowell\2101-020 Water Master Plan\04 Study\Drawings\Dwg\SYSTEM MAP 2023.dwg

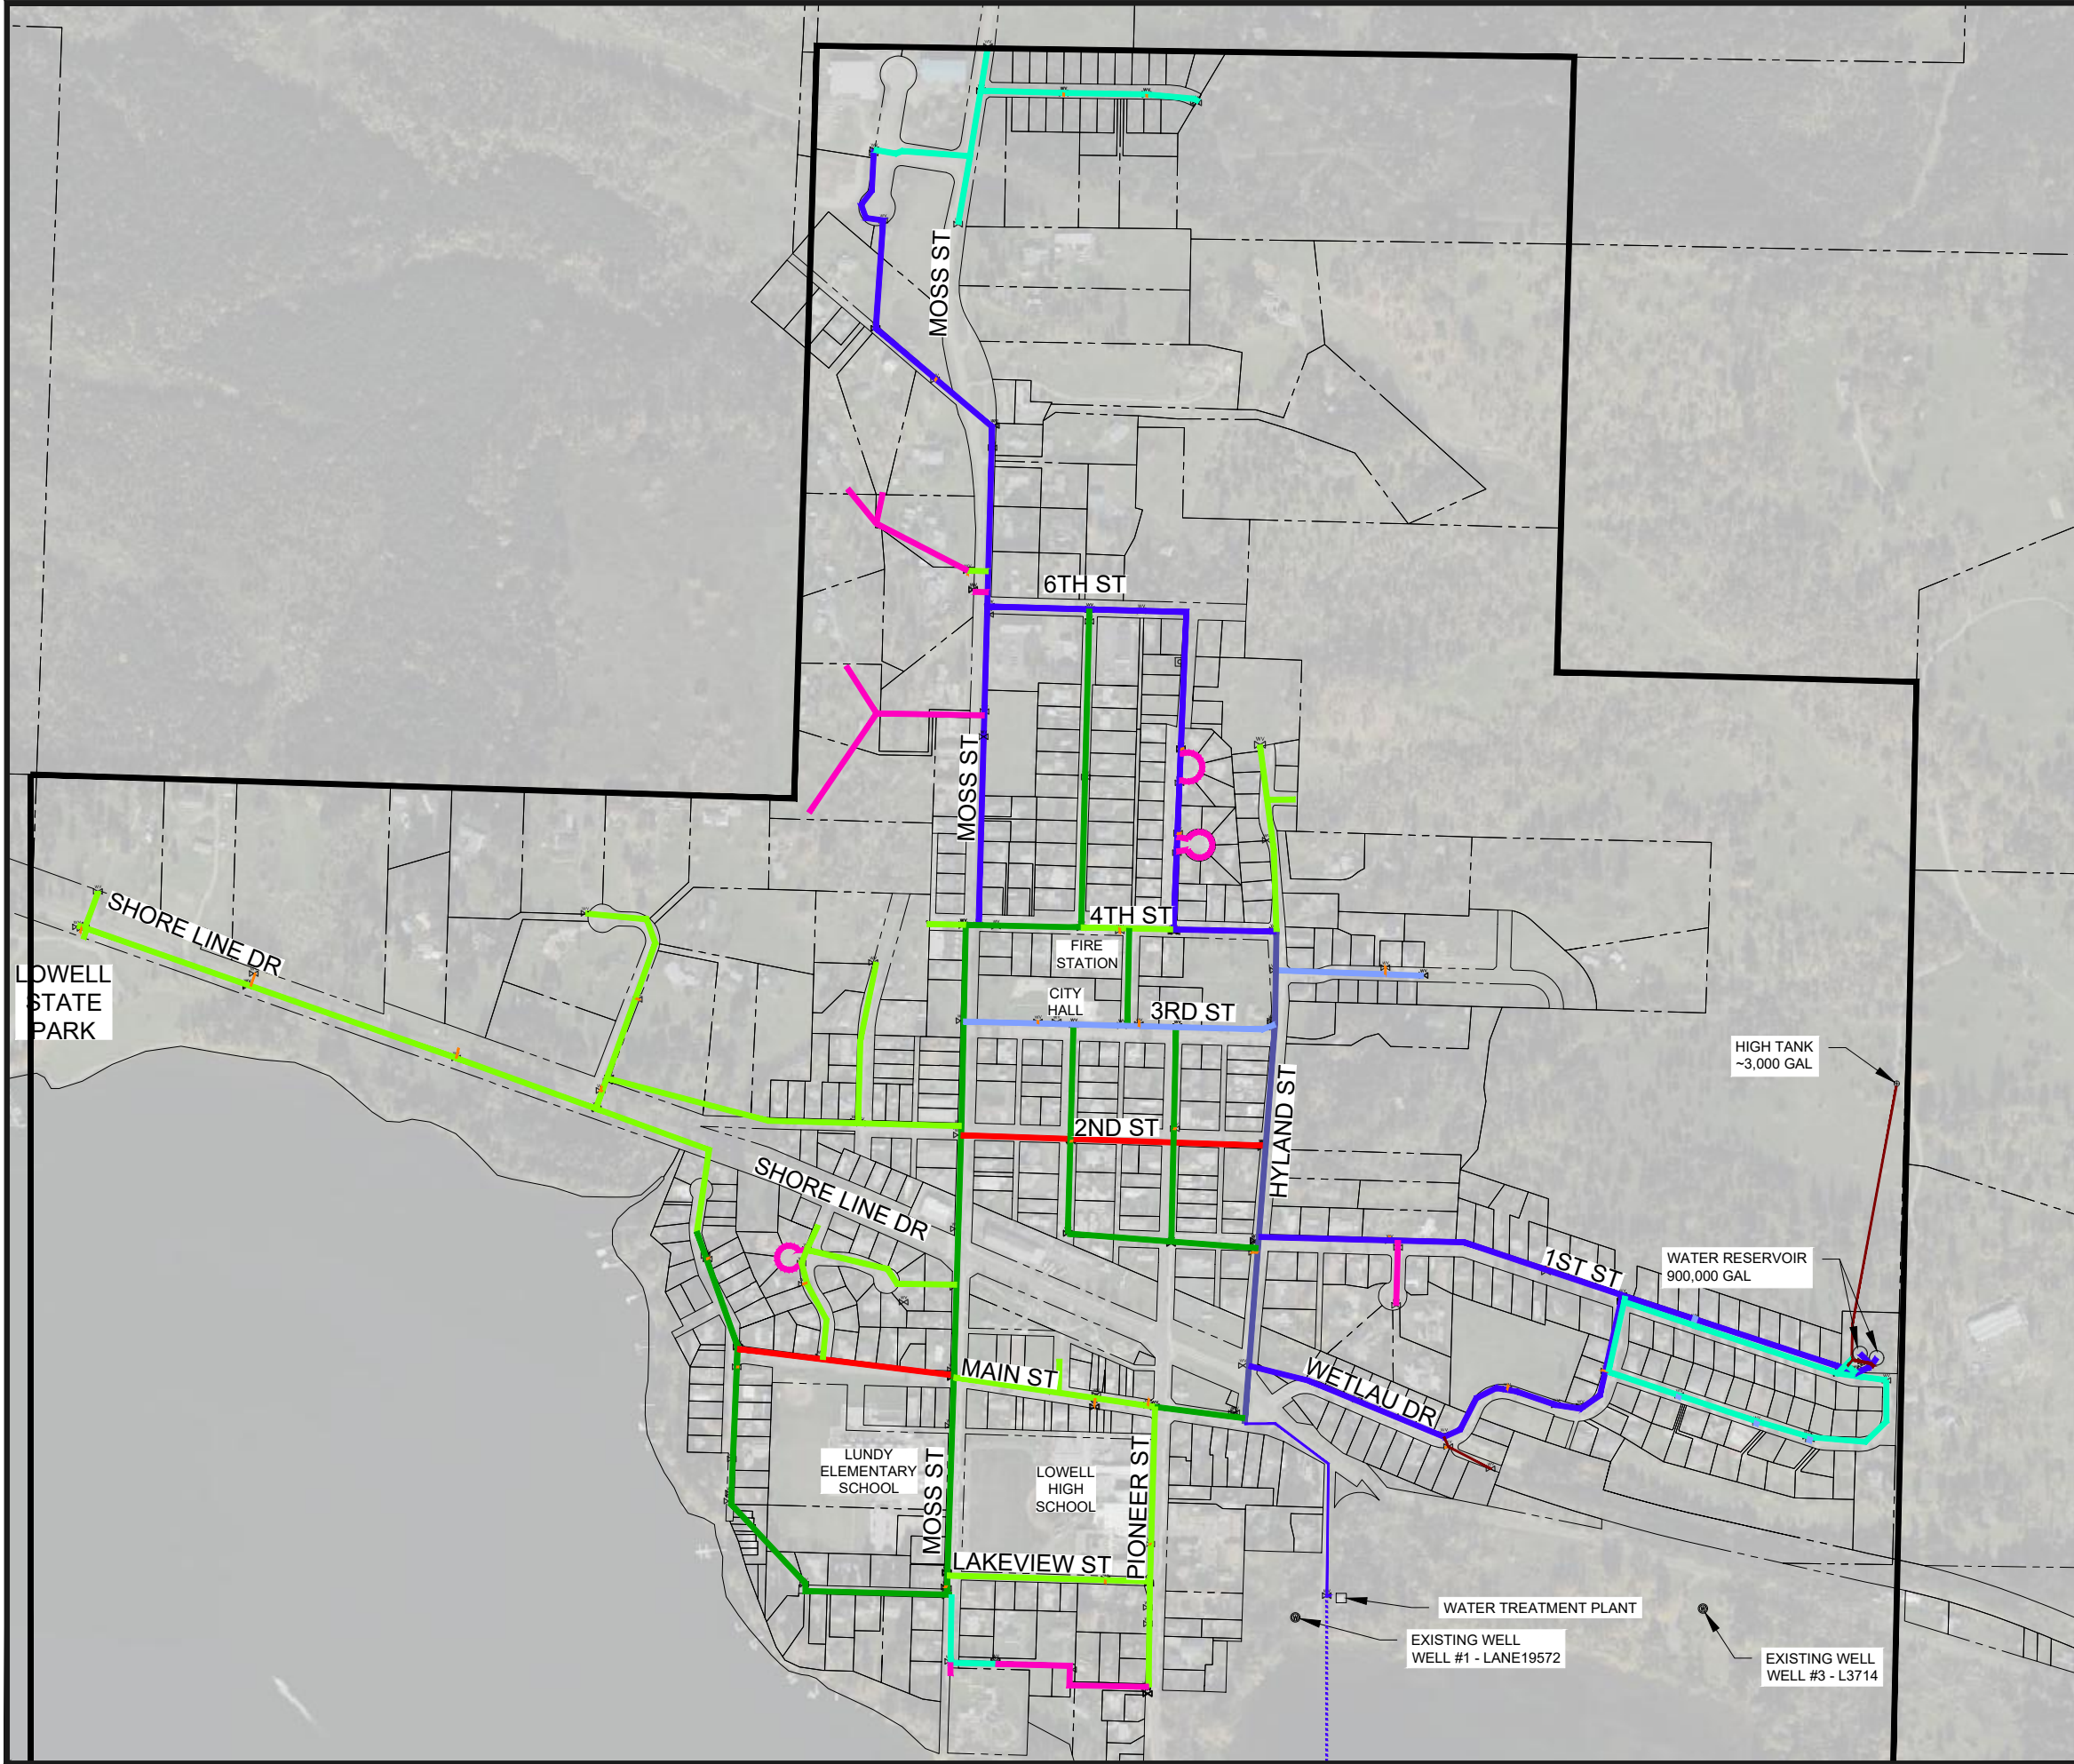


- █ 2 IN GALVANIZED STEEL
- █ 2 IN PVC
- █ 4 IN CAST IRON
- █ 4 IN PVC
- █ 6 IN AC
- █ 6 IN PVC
- █ 6 IN STEEL
- █ 8 IN PVC
- █ 8 IN STEEL
- █ 10 IN AC
- █ 12 IN PVC
- URBAN GROWTH BOUNDARY / SERVICE AREA BOUNDARY



CITY OF LOWELL
LANE COUNTY, OR

EXHIBIT 2-1
WATER MANAGEMENT AND CONSERVATION PLAN

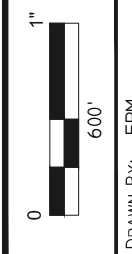

DRAWN BY: ERM
DATE: JANUARY, 2022

FIGURE 2-1